



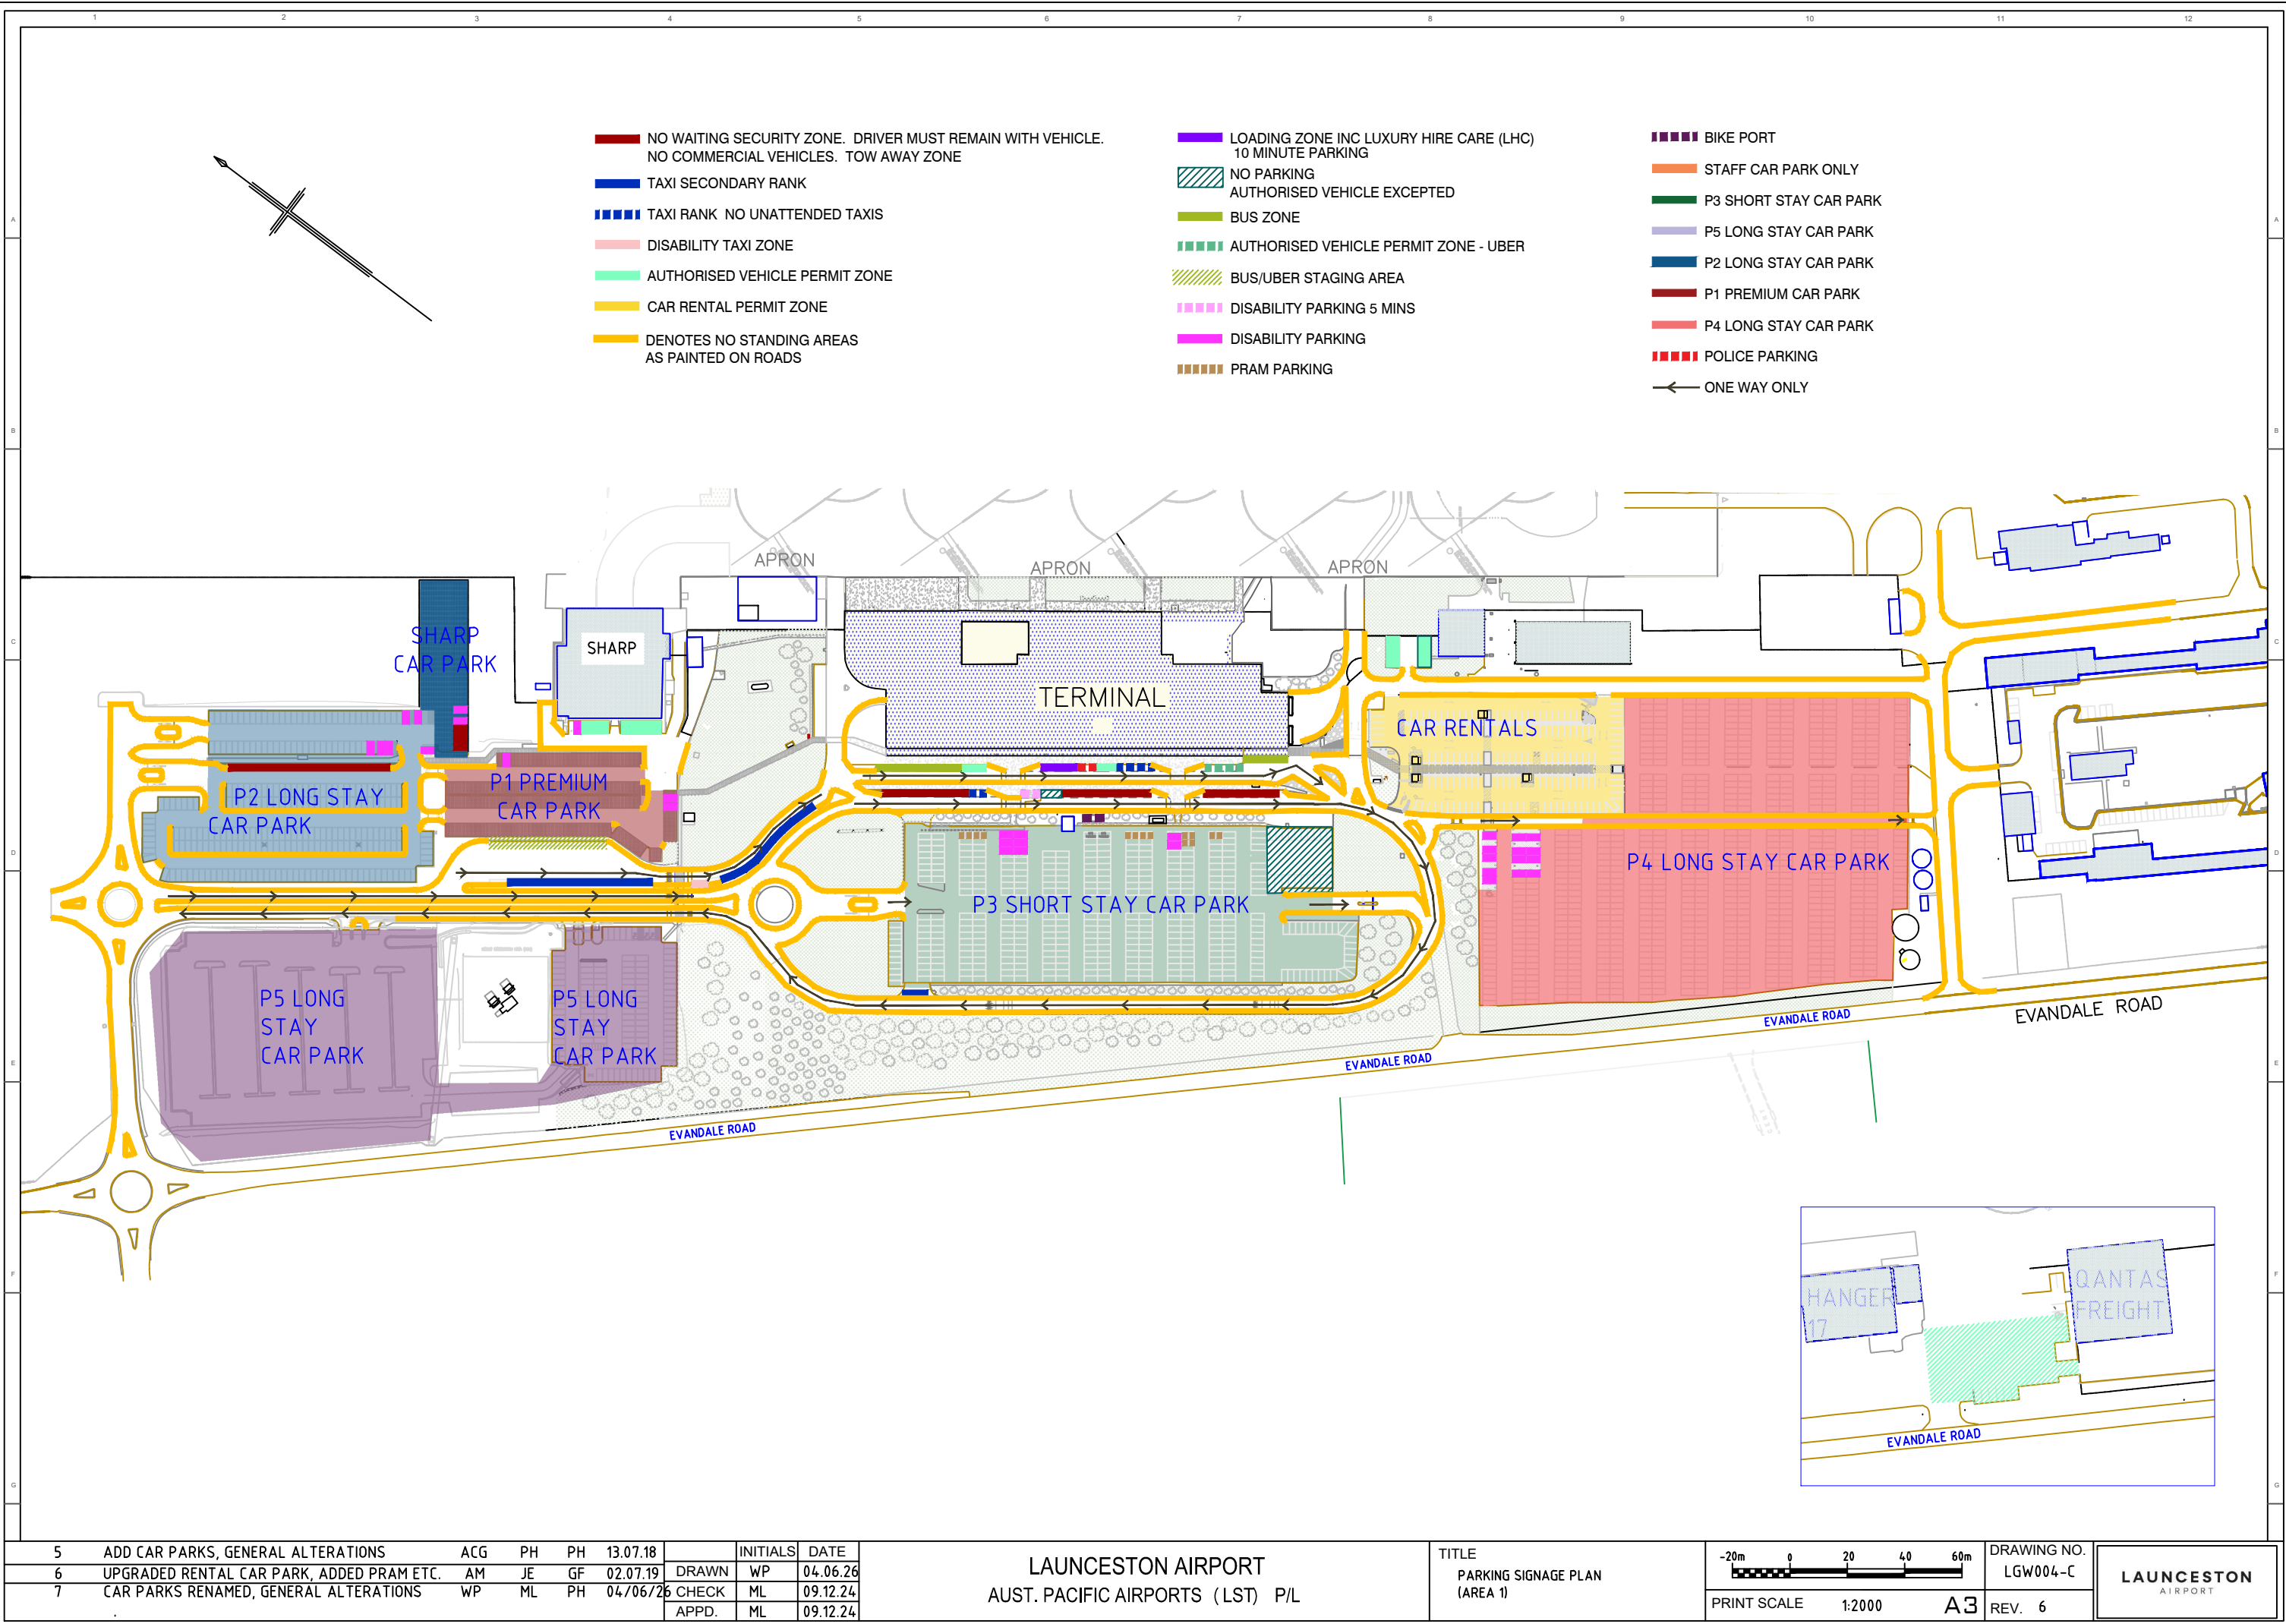

5	ADD CAR PARKS, GENERAL ALTERATIONS	ACG	PH	PH	13.07.18		INITIALS	DATE
6	UPGRADED RENTAL CAR PARK, ADDED PRAM ETC.	AM	JE	GF	02.07.19	DRAWN	WP	04.06.26
7	CAR PARKS RENAMED, GENERAL ALTERATIONS	WP	ML	PH	04/06/26	CHECK	ML	09.12.24
						APPD.	ML	09.12.24

LAUNCESTON AIRPORT
AUST. PACIFIC AIRPORTS (LST) P/L

TITLE
PARKING SIGNAGE PLAN
(AREA 1)

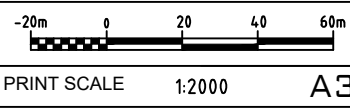

DRAWING NO.
LGW004-C
REV. 6

